



Bauherr:	cellnex diving tower consultancy	Swiss Towers AG Thurgauerstrasse 136 CH-8152 Opfikon
Ort:	Opfikon	Datum: 08.04.2020
Bauherr:	Sunrise	Sunrise Communications AG Thurgauerstrasse 101B CH-8152 Glattpark
Ort:	Glattpark	Datum: 08.04.2020
Roland Eisenhut:	Nicolas Walti	
Bauherr:	SWISSPHONE	SWISSPHONE WIRELESS AG Ey 6 CH-3063 Ittigen
Ort:	Ittigen	Datum: 08.04.2020
Projekverfasser:	ENKOM	ENKOM AG Schellenrainstrasse 13 CH-6210 Sursee
Ort:	Sursee	Datum: 08.04.2020
Eigentümer:	Fray Alois Ankenloch CH-6130 Willisau	
Ort:	Willisau	Datum: 15.06.2020

Sunrise: AAU5811
Swissphone: K552921

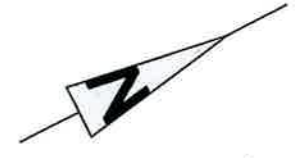

- Bestehend
- Abbruch
- Neu

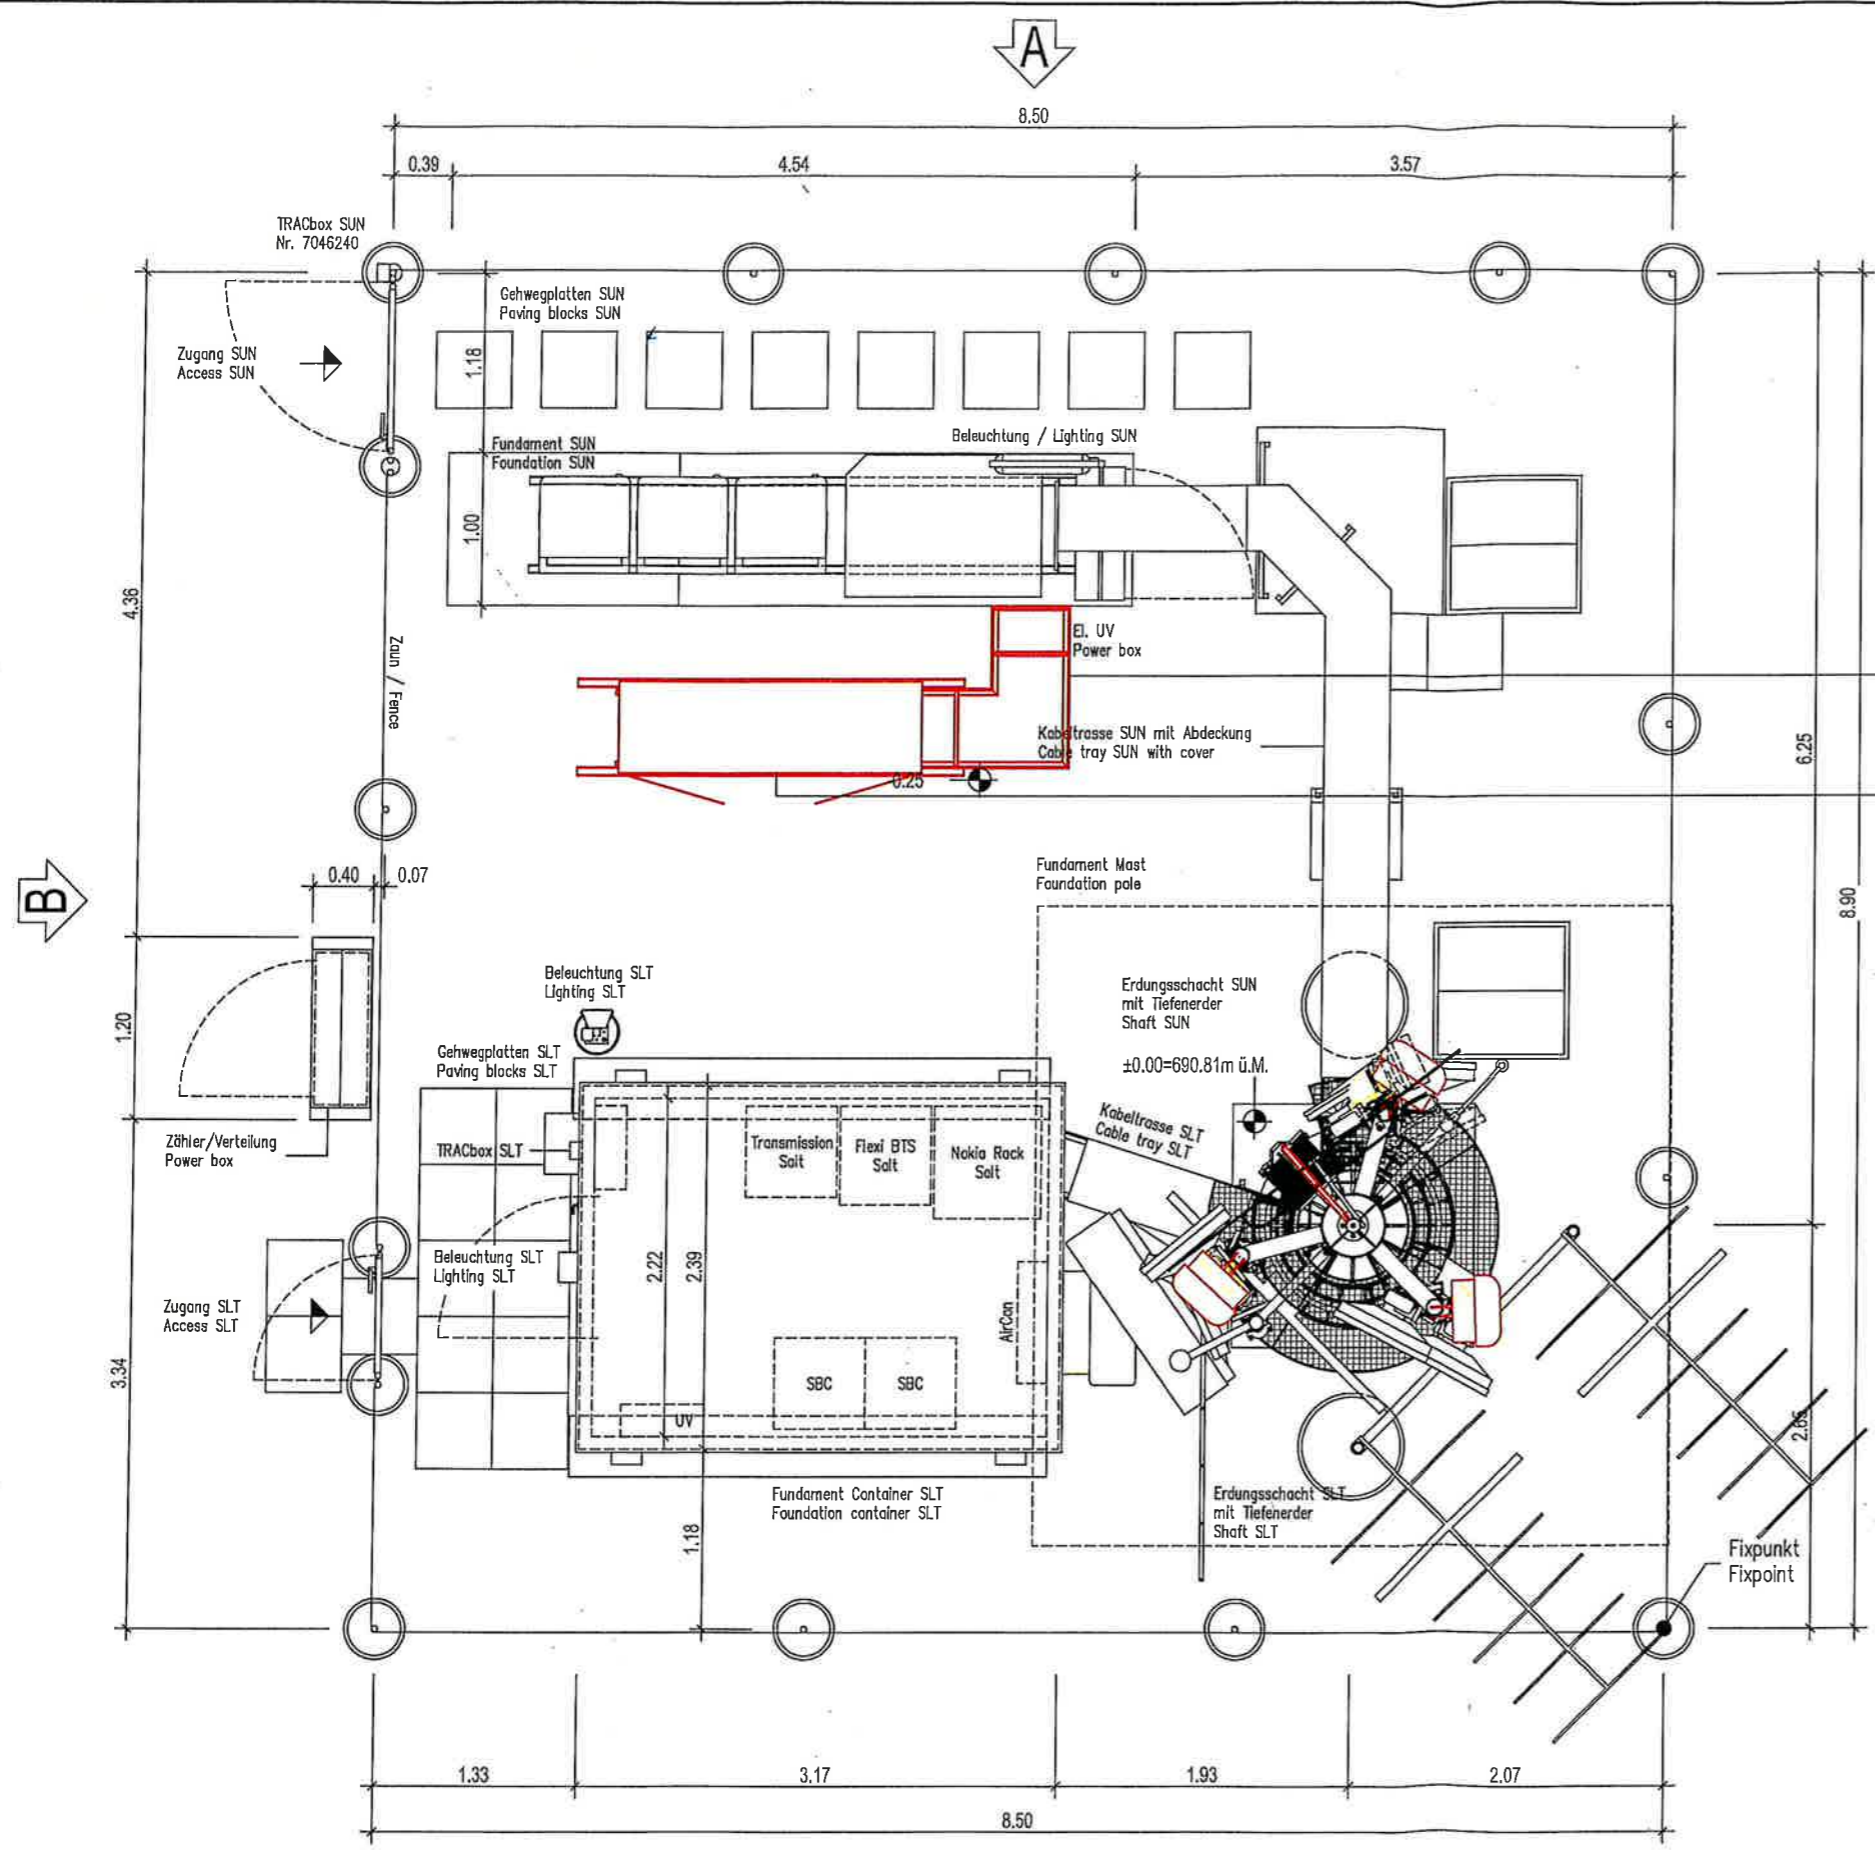

Drawing description: Grundriss		Expansion: 04	ENKOM ENKOM AG Schellenrainstr. 13 CH-6210 Sursee Fon +41 (0)41 348 02 00 Fax +41 (0)41 348 02 01 www.enkom.com	PLC:	Indic: B	Description: REVISED PA DRAWINGS WITH SWISSPHONE COMMENTS	Drawn: Ho/VE/Enkom	Date: 02.04.2020	Site: Willisau	Site number / candidate: LU640-2	Sunrise Sunrise Communications AG Thurgauerstrasse 101B 8152 Glattpark (Opfikon)
Address: Ankenloch		Salt: LU_0665D		Easting: 2643150			Drawn:	Date:	Place: Willisau	Postcode: 6130	
Scale: 1:50	Drawn: HoV Date: 20.12.2019	Vericom: WILU	Sea level: ±0.00 = 690.81 m ü.M.	Declination:	Phase:NS	Drawing number: LU640-2_PA_01_B	Type: Type				

Page: (1/3)
PA PERMIT APPLICATION